
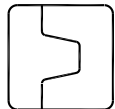


DOOR TYPE: PS Maple Raised Panel
 STAIN/FINISH: Standard Line
 EDGE BAND: 2mm PVC Best Match
 LOCK TYPE: Knob Only
 HARDWARE FINISH: Chrome

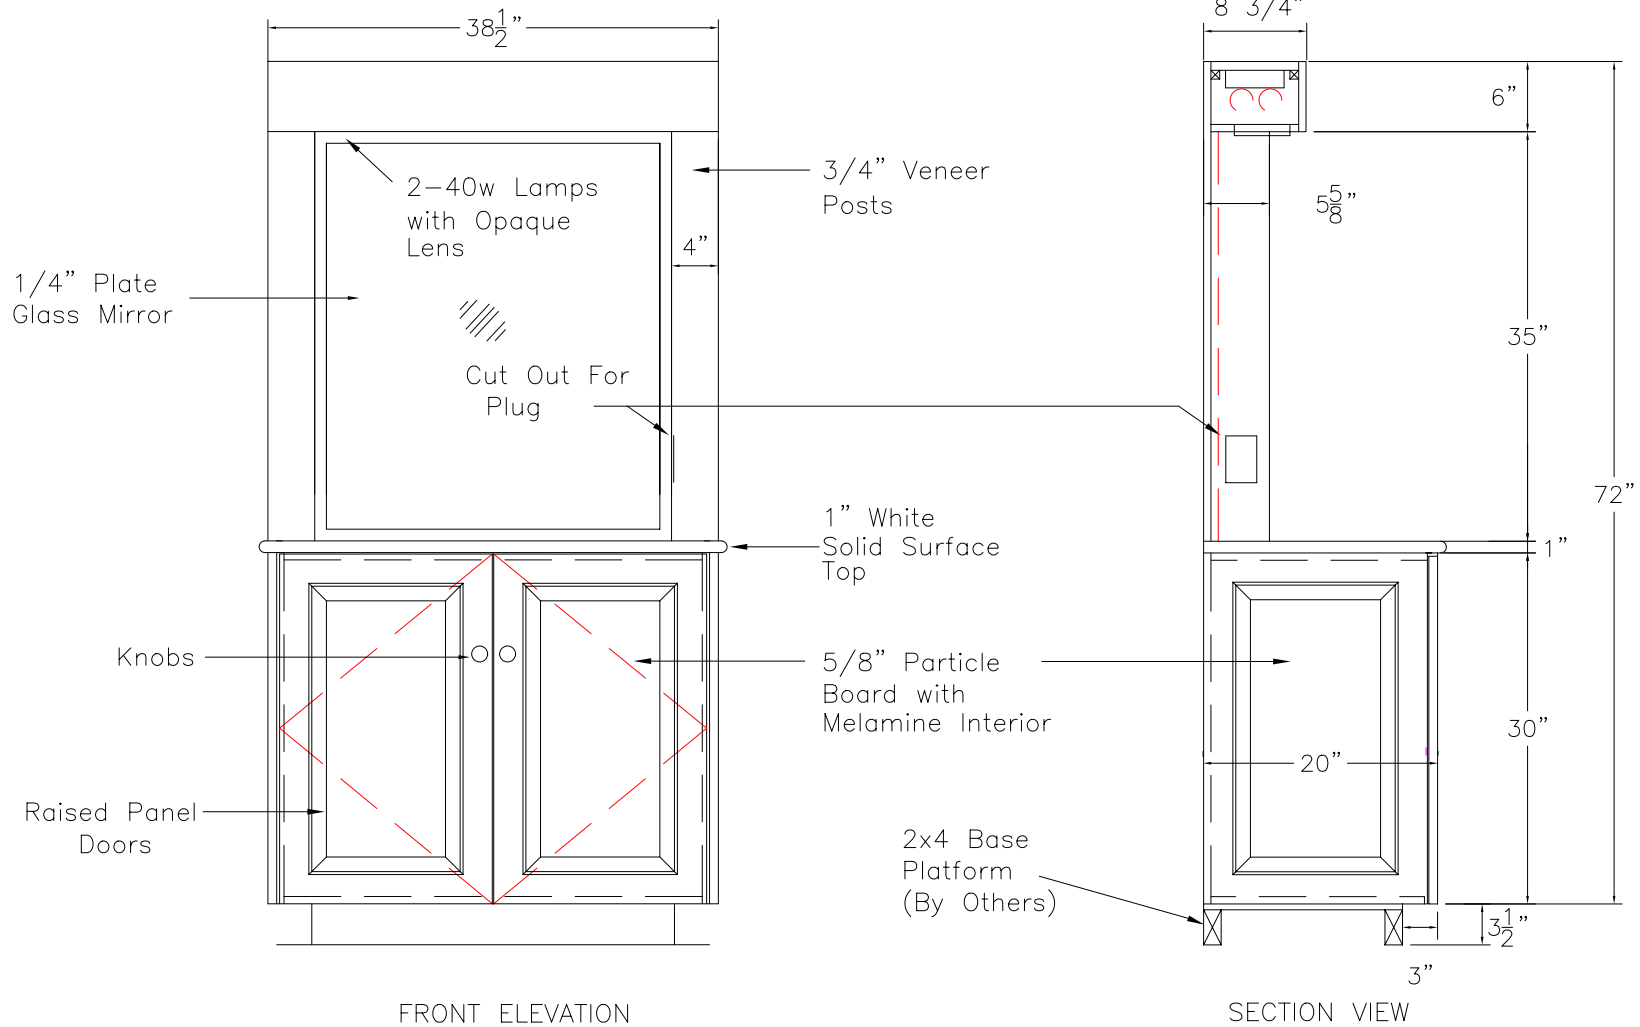

CLASSIC WOODWORKING, LLC
 8160 SW JACKTOWN ROAD, BEAVERTON, OR 97007
 P: (503) 692-0800 F: (503) 692-7070
 JRHOLLMAN@CLASSICWOODWORKING.COM

Standard Grooming Station
 38.5" wide x 20" depth x 72" height

DATE: 2/24/14	DRAWN BY: JRH	APPROVED BY:
JOB #:		
SCALE: 3/4"=12"		PAGE: 1 OF 1